

DATA BLOCK			CO-ORDINATES		AREAS		AREAS		
			System : UG 27°		ERF No.		ERF No.		
			Y Metres X		SQUARE METRES		SQUARE METRES		
			± 0,00 ±2 800 000,00						
			MAIN FIGURE						
SIDES	LENGTH	ANGLES OF DIRECTION							
A B	196,01	251:01:50	A	- 82 107,04	+ 84 752,81	2	500	139	418
B C	43,00	273:44:50	B	- 82 206,14	+ 84 718,06	3	459	140	418
C D	20,85	182:21:50	C	- 82 251,05	+ 84 720,87	4	459	141	418
D E	99,07	228:10:30	D	- 82 251,90	+ 84 700,24	5	468	142	418
E F	16,05	234:53:40	E	- 82 323,37	+ 84 631,64	6	410	143	472
F G	3,01	208:49:10	F	- 82 336,50	+ 84 622,41	7	410	144	445
G H	16,18	258:01:00	G	- 82 337,86	+ 84 619,72	8	410	145	432
H J	447,22	316:10:30	H	- 82 353,69	+ 84 616,36	9	410	146	432
J K	124,02	57:26:20	J	- 82 063,37	+ 84 939,01	10	410	147	425
K L	134,16	96:50:50	K	- 82 558,04	+ 85 005,76	11	410	148	405
L M	101,84	92:39:40	L	- 82 425,54	+ 84 990,57	12	410	149	405
M N	76,87	86:49:00	M	- 82 323,80	+ 84 986,14	13	410	150	405
N P	28,07	128:58:30	N	- 82 247,05	+ 84 990,41	14	410	151	405
P Q	54,05	166:54:50	P	- 82 224,53	+ 84 972,19	15	410	152	405
Q R	33,88	192:34:00	Q	- 82 212,29	+ 84 919,54	16	410	153	405
R S	113,84	147:11:30	R	- 82 202,14	+ 84 887,22	17	410	154	405
S A	51,38	139:14:30	S	- 82 140,57	+ 84 791,71	18	410	155	543
						19	410	156	478
						20	410	157	405
						21	410	158	405
						22	410	159	405
						23	410	160	405
						24	410	161	435
						25	410	162	579
						26	410	163	405
						27	453	194	405
						28	501	195	405
						29	852	196	405
						30	589	187	435
						31	540	168	425
						32	540	189	819
						33	987	170	517
						34	651	171	6169
						35	630	172	444
						36	610	173	2,2086 Hectare
						37	590	174	3671
						38	586	175	7214
						39	581		
						40	558		
						41	541		
						42	540		
						43	540		
						44	540		
						45	540		
						46	540		
						47	557		
						48	590		
						49	622		
						50	670		
						51	848		
						52	585		
						53	540		
						54	549		
						55	573		
						56	638		
						57	734		
						58	627		
						59	626		
						60	587		
						61	656		
						62	653		
						63	644		
						64	597		
						65	519		
						66	582		
						67	385		
						68	405		
						69	405		
						70	403		
						71	405		
						72	405		
						73	421		
						74	549		
						75	444		
						76	405		
						77	405		
						78	405		
						79	405		
						80	405		
						81	405		
						82	405		
						83	405		
						84	405		
						85	405		
						86	405		
						87	405		
						88	405		
						89	405		
						90	469		
						91	442		
						92	412		
						93	404		
						94	405		
						95	405		
						96	405		
						97	405		
						98	405		
						99	405		
						100	405		
						101	405		
						102	405		
						103	405		
						104	405		
						105	405		
						106	405		
						107	405		
						108	405		
						109	432		
						110	420		
						111	548		
						112	405		
						113	435		
						114	405		
						115	405		
						116	404		
						117	428		
						118	392		
						119	392		
						120	405		
						121	405		
						122	405		
						123	405		
						124	405		
						125	405		
						126	532		
						127	532		
						128	405		
						129	405		
						130	405		
						131	405		
						132	405		
						133	405		
						134	491		
						135	526		
						136	462		
						137	611		
						138	448		

GENERAL PLAN
 (CONSISTING OF 2 SHEETS) OF PORTIONS 2 TO 175 OF ERF 810
 IN THE TOWNSHIP OF
HOMES HAVEN EXTENSION 24
 VIDE DIAGRAM S.G. No. 2387/2010
 DEED OF TRANSFER No.
 PROVINCE OF GAUTENG

Surveyed in January 2019
 by me

W.N. Coetzee PLS 1009
 PROFESSIONAL LAND SURVEYOR

DESCRIPTION OF BEACONS:

A54,50a,56f Hole in concrete
 S48 Hole in rock
 All other beacons 12mm Round Iron peg

REFERENCE MARKS:

RM4,98D 12mm Round Iron peg in concrete below ground

SERVITUDE NOTE:

Portions 27, 28, 29, 31 and 170 are subject to a 2,00 metres wide servitude for electrical purposes as indicated.

LPI TOIQ0709

FILE No. TSP

SURVEY RECORDS No. 364/2019

COMPILATION: IQNE-31


DEEDS: JOHANNESBURG

GENERAL PLAN
(CONSISTING OF 2 SHEETS) OF PORTIONS 2 TO 175 OF ERF 810
IN THE TOWNSHIP OF
HOMES HAVEN EXTENSION 24
PROVINCE OF GAUTENG
SCALE 1:600

S.G.No.629/2019
SHEET 2
Approved
[Signature]
for SURVEYOR-GENERAL
2019-03-28

Surveyed in January 2019
by me

[Signature]
S.H. Coetzee PLS 1009
PROFESSIONAL LAND SURVEYOR

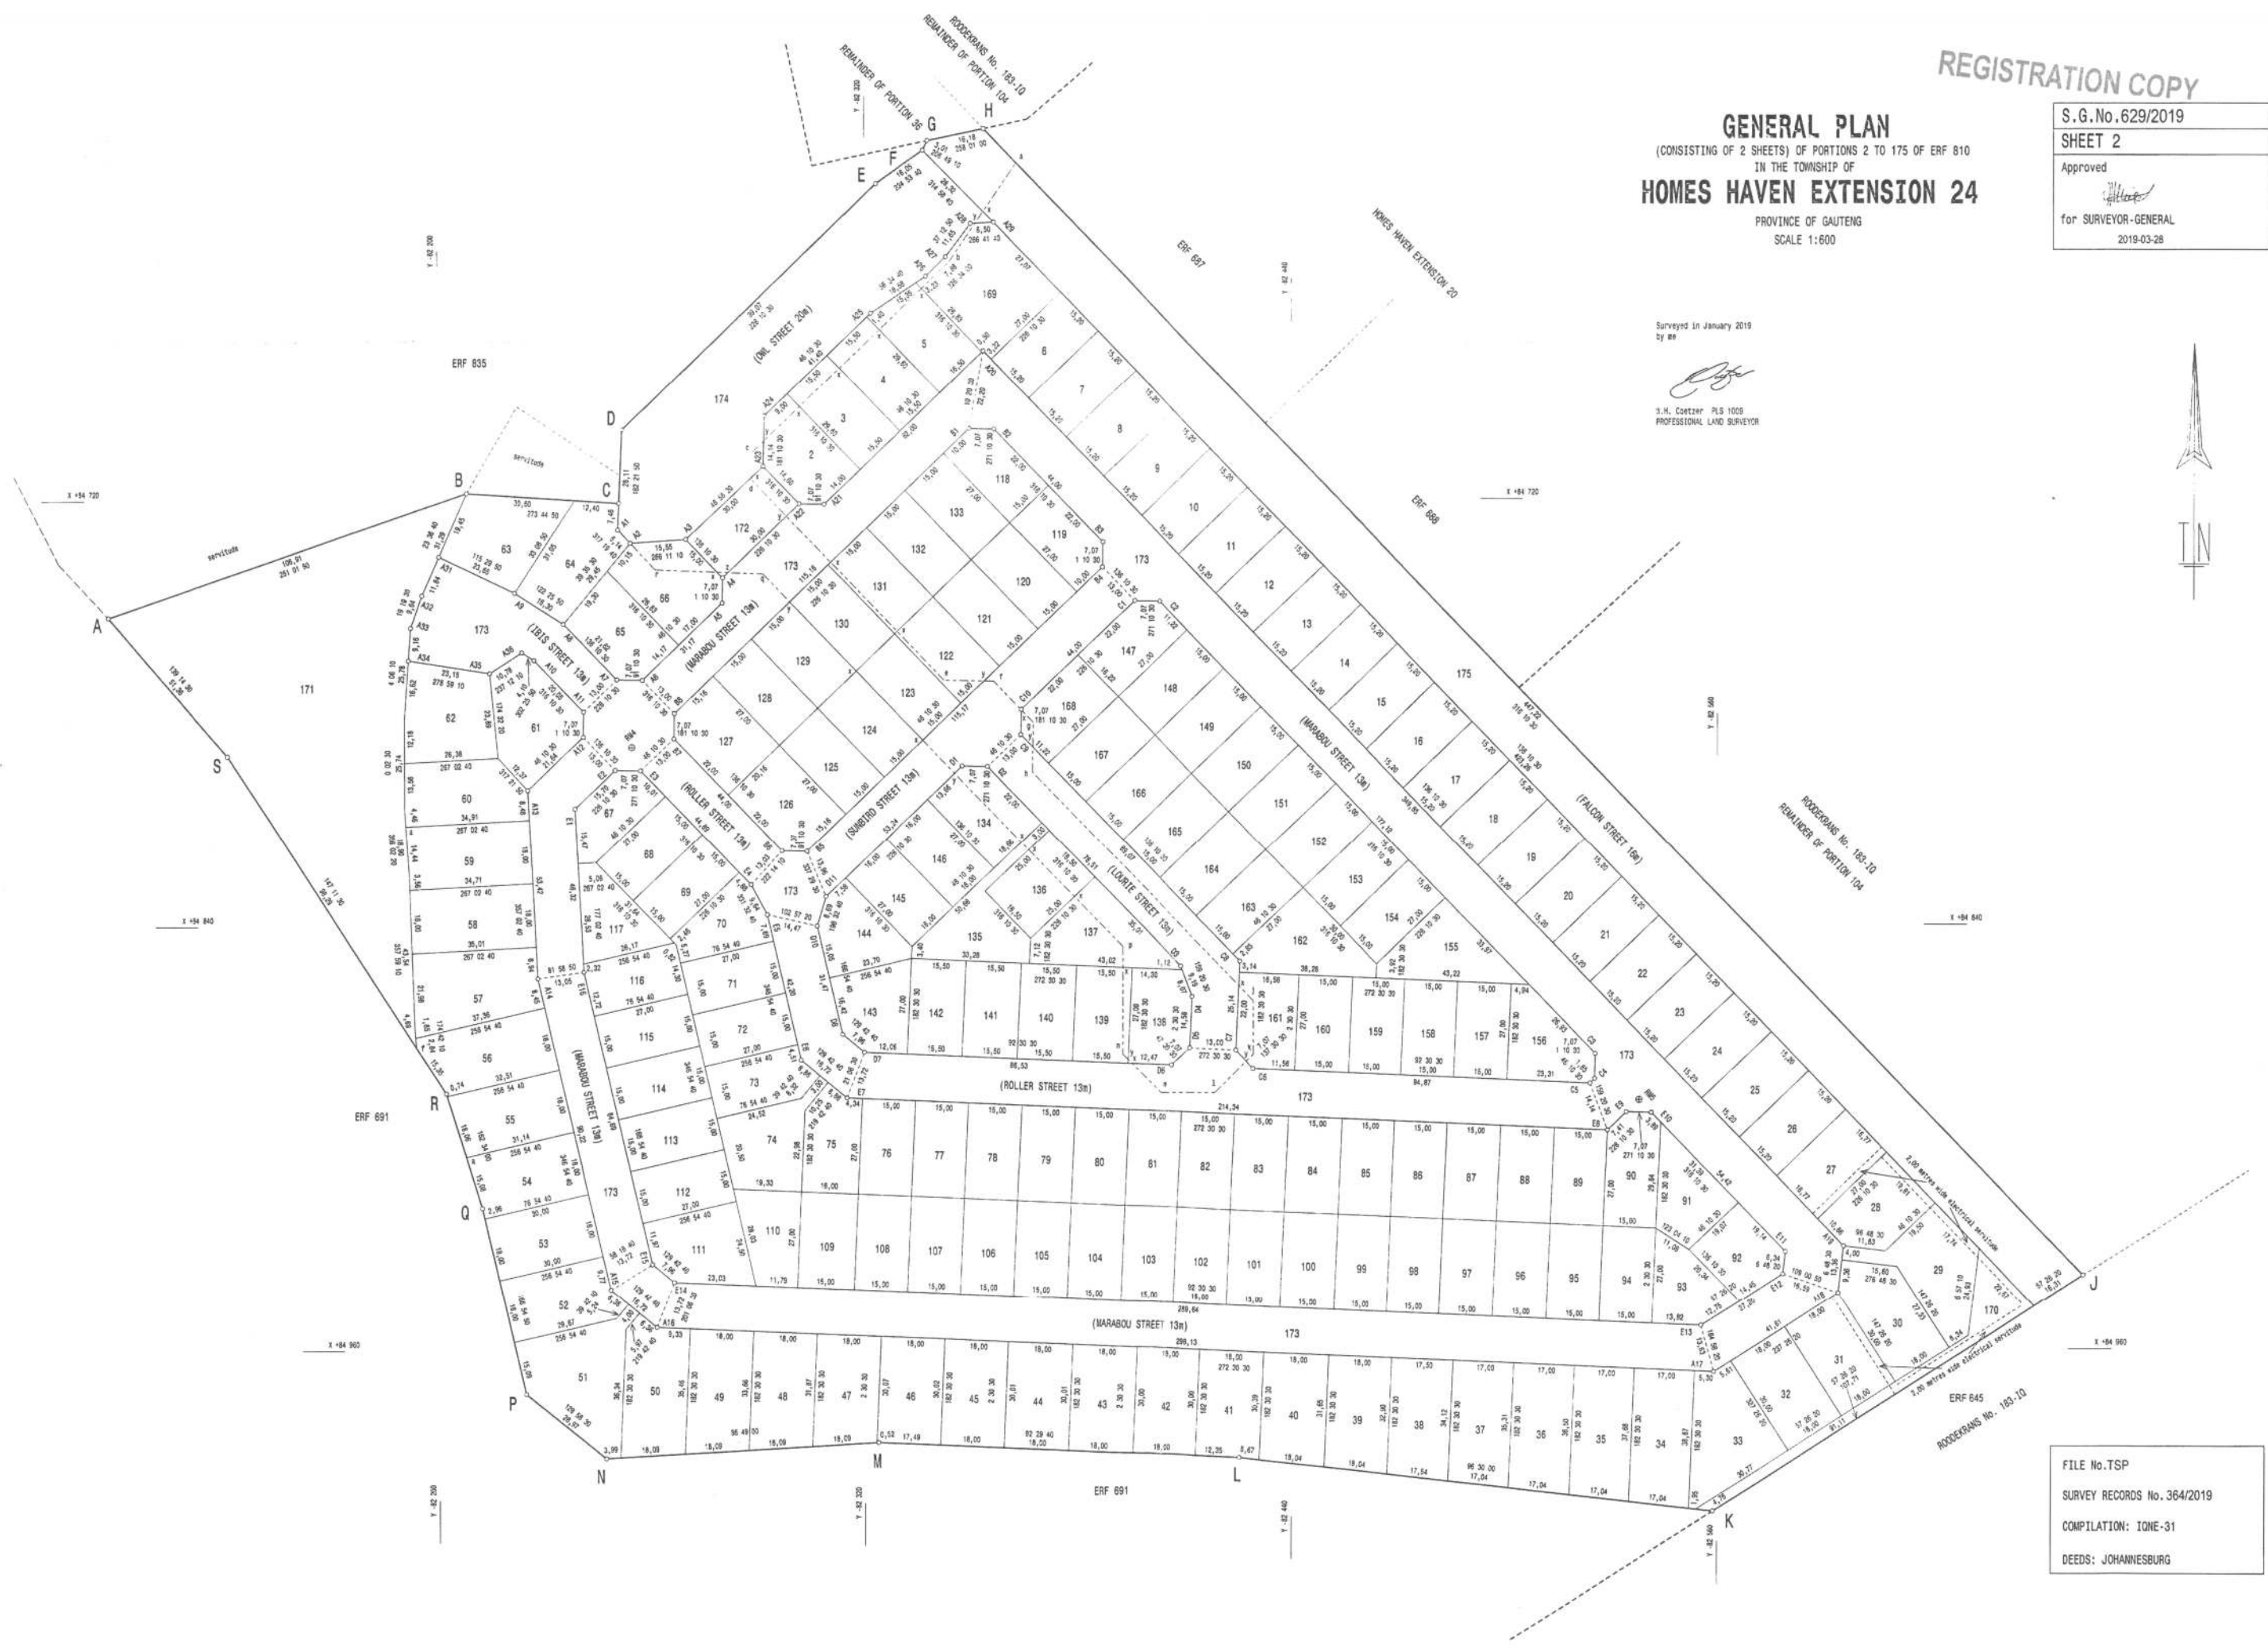

FILE No.TSP
SURVEY RECORDS No. 364/2019
COMPILATION: IQNE-31
DEEDS: JOHANNESBURG